



PIANTA PIANO RIALZATO

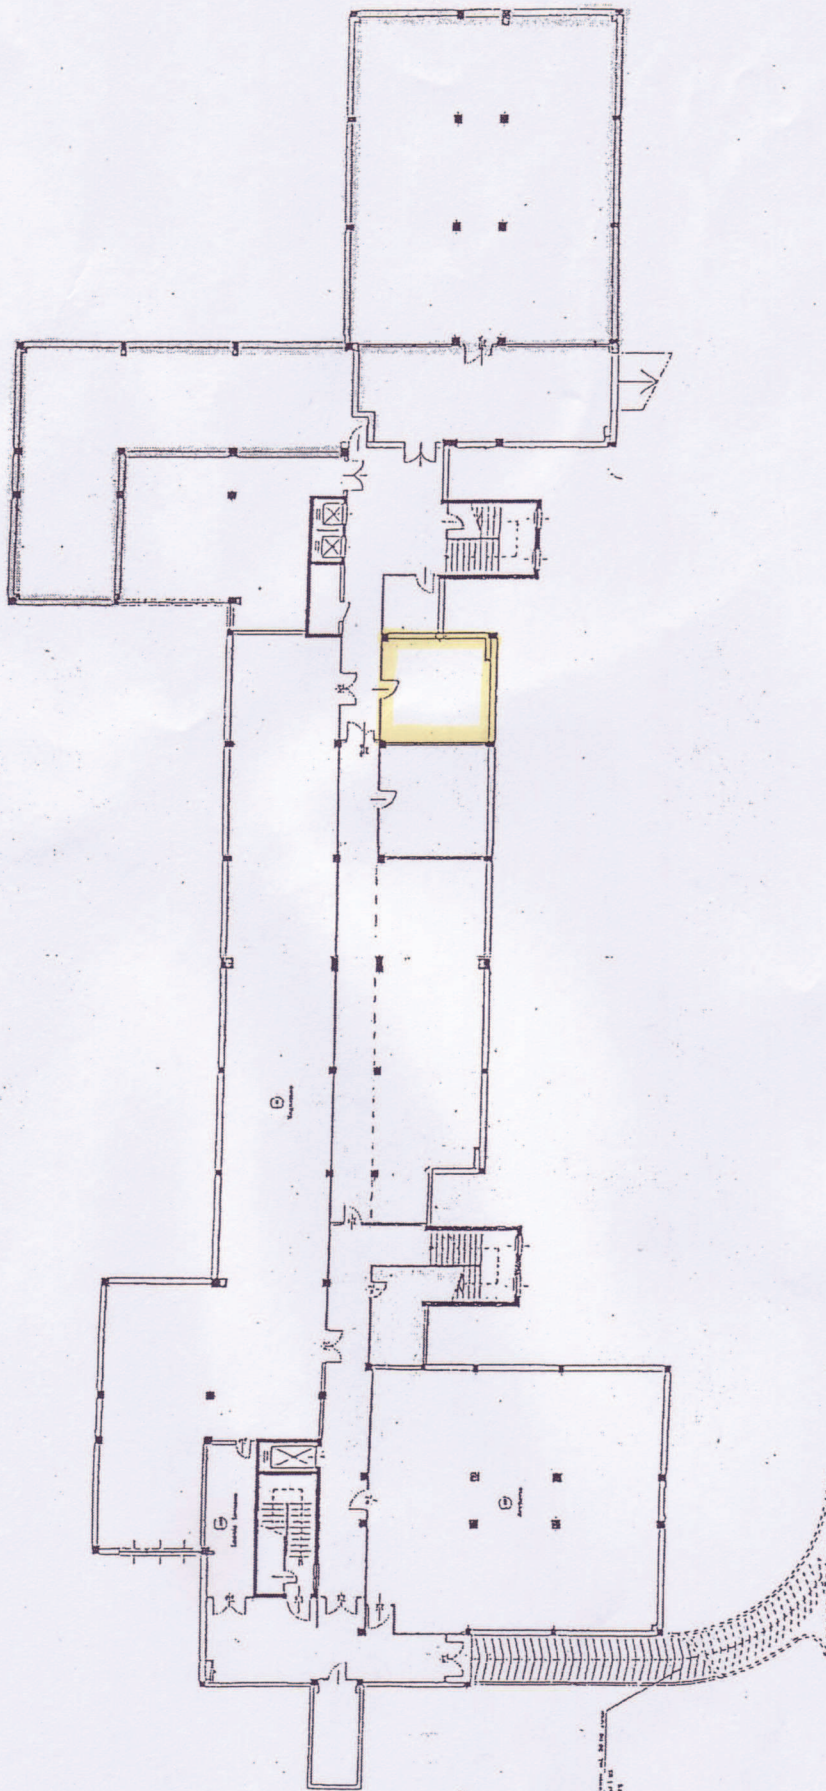



Scale: 1:50  
 Date: 10/10/2018  
 Author: [illegible]

PIANO INTERNO

	C&A A&P	C.A.R. C.A.R.
	Cristina Rossa S.p.A. Via [illegible] [illegible] [illegible] [illegible]	[illegible] [illegible]